


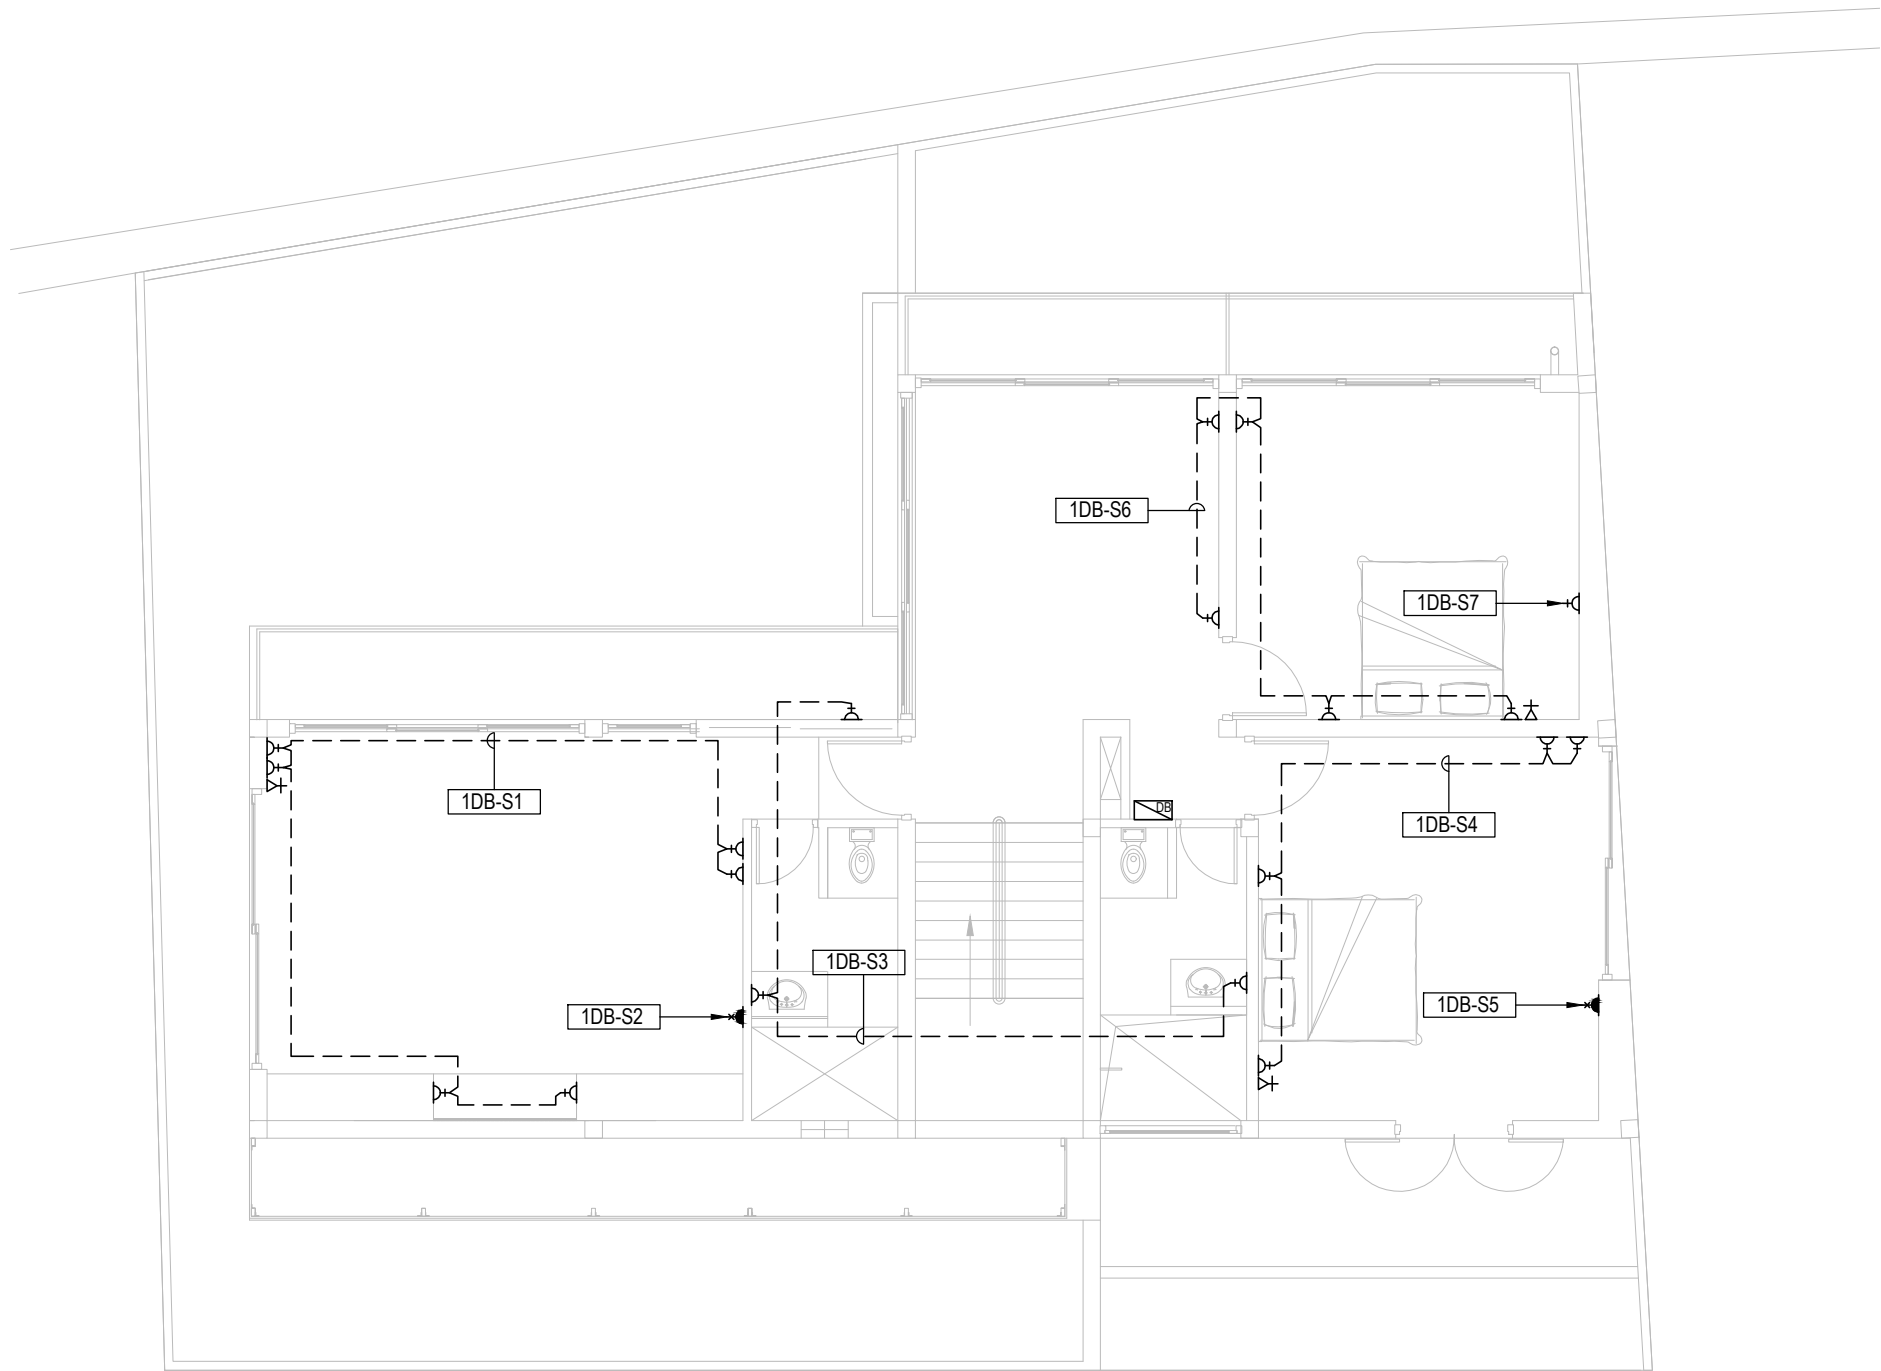

- LEGEND**
- ⏏ - 13A SOCKET OUTLET
 - ⏏ - 13A DEDICATED SOCKET OUTLET IN 300mm BELOW SOFFIT LEVEL
 - ⏏ - DATA /TELEPHONE SOCKET OUTLET
 - DB - DISTRIBUTION BOARD

Drawing Title	ELECTRICAL INSTALLATION SOCKET OUTLET LAYOUT FIRST FLOOR	Design By : J.G.D.S.DE SILVA, Electrical Engineer, Bsc(Hon), C.Eng.,MIE(SL).								
		Signature :								
		Mobile No. : 071-3121235.								
		Date : 13-11-2020.								
Client	ROPOSED RESIDENTIAL BUILDING FOR DR. KUMARA AT HAPUGALA, GALLE	Drawing Number ELE - SCKT - 02	Scale N.T.S.	Sheet Size A3	Page Number 09	Rev	Date	Description	Stat.	Remarks