


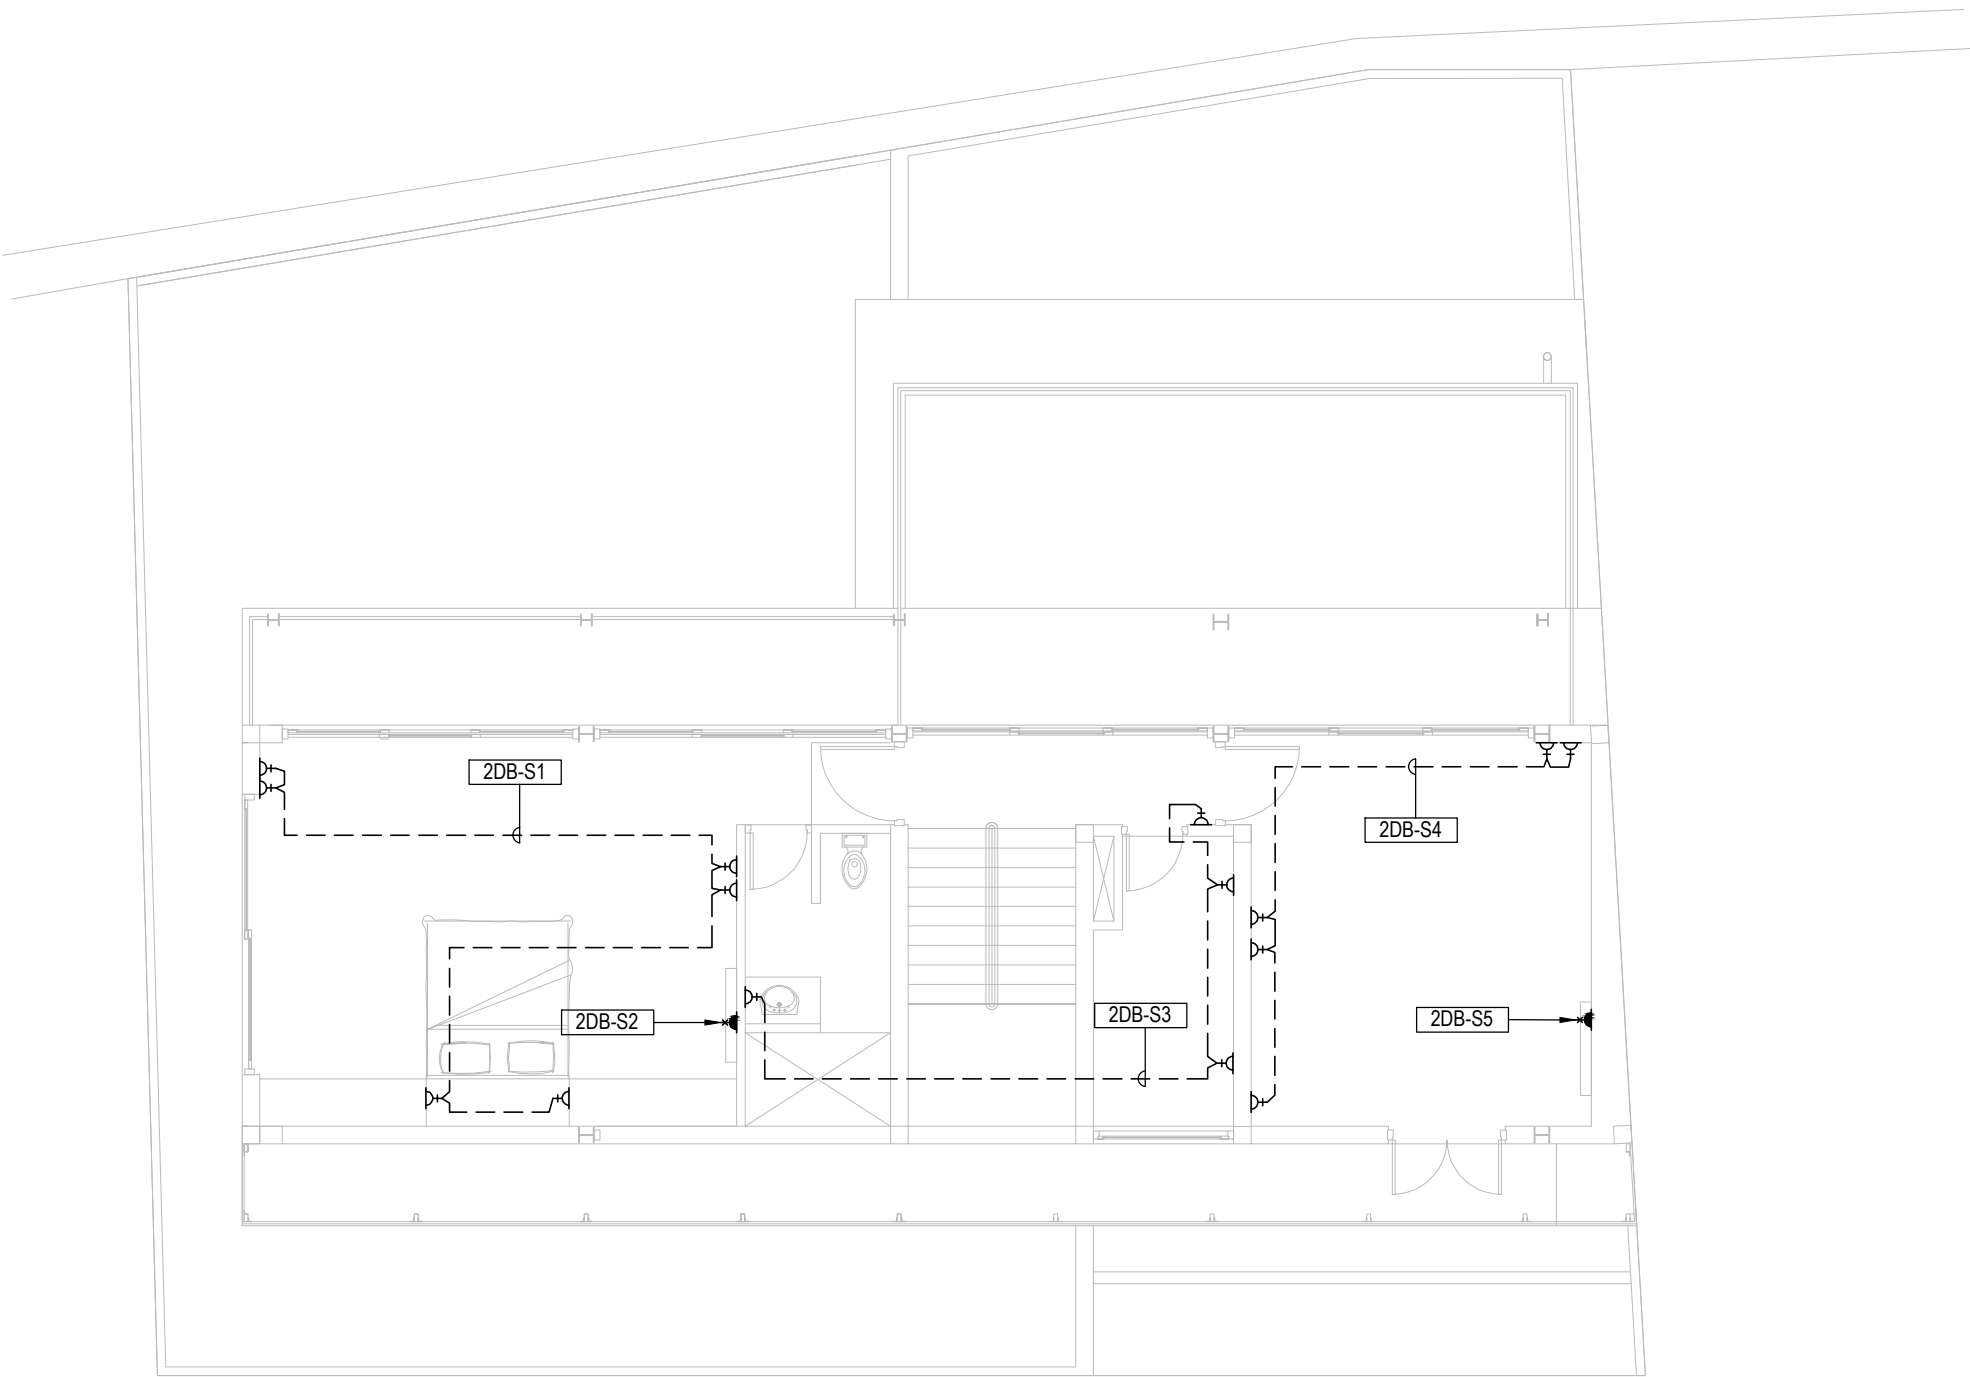

LEGEND

-  - 13A SOCKET OUTLET
-  - 13A DEDICATED SOCKET OUTLET IN 300mm BELOW SOFFIT LEVEL
-  - DISTRIBUTION BOARD

Drawing Title ELECTRICAL INSTALLATION SOCKET OUTLET LAYOUT SECOND FLOOR		Design By : J.G.D.S.DE SILVA, Electrical Engineer, Bsc(Hon), C.Eng.,MIE(SL).									
		Signature :									
		Mobile No. : 071-3121235.									
		Date : 13-11-2020.									
Client	ROPOSED RESIDENTIAL BUILDING FOR DR. KUMARA AT HAPUGALA, GALLE	Drawing Number ELE - SCKT - 03		Scale N.T.S.	Sheet Size A3	Page Number 11	Rev	Date	Description	Stat.	Remarks