


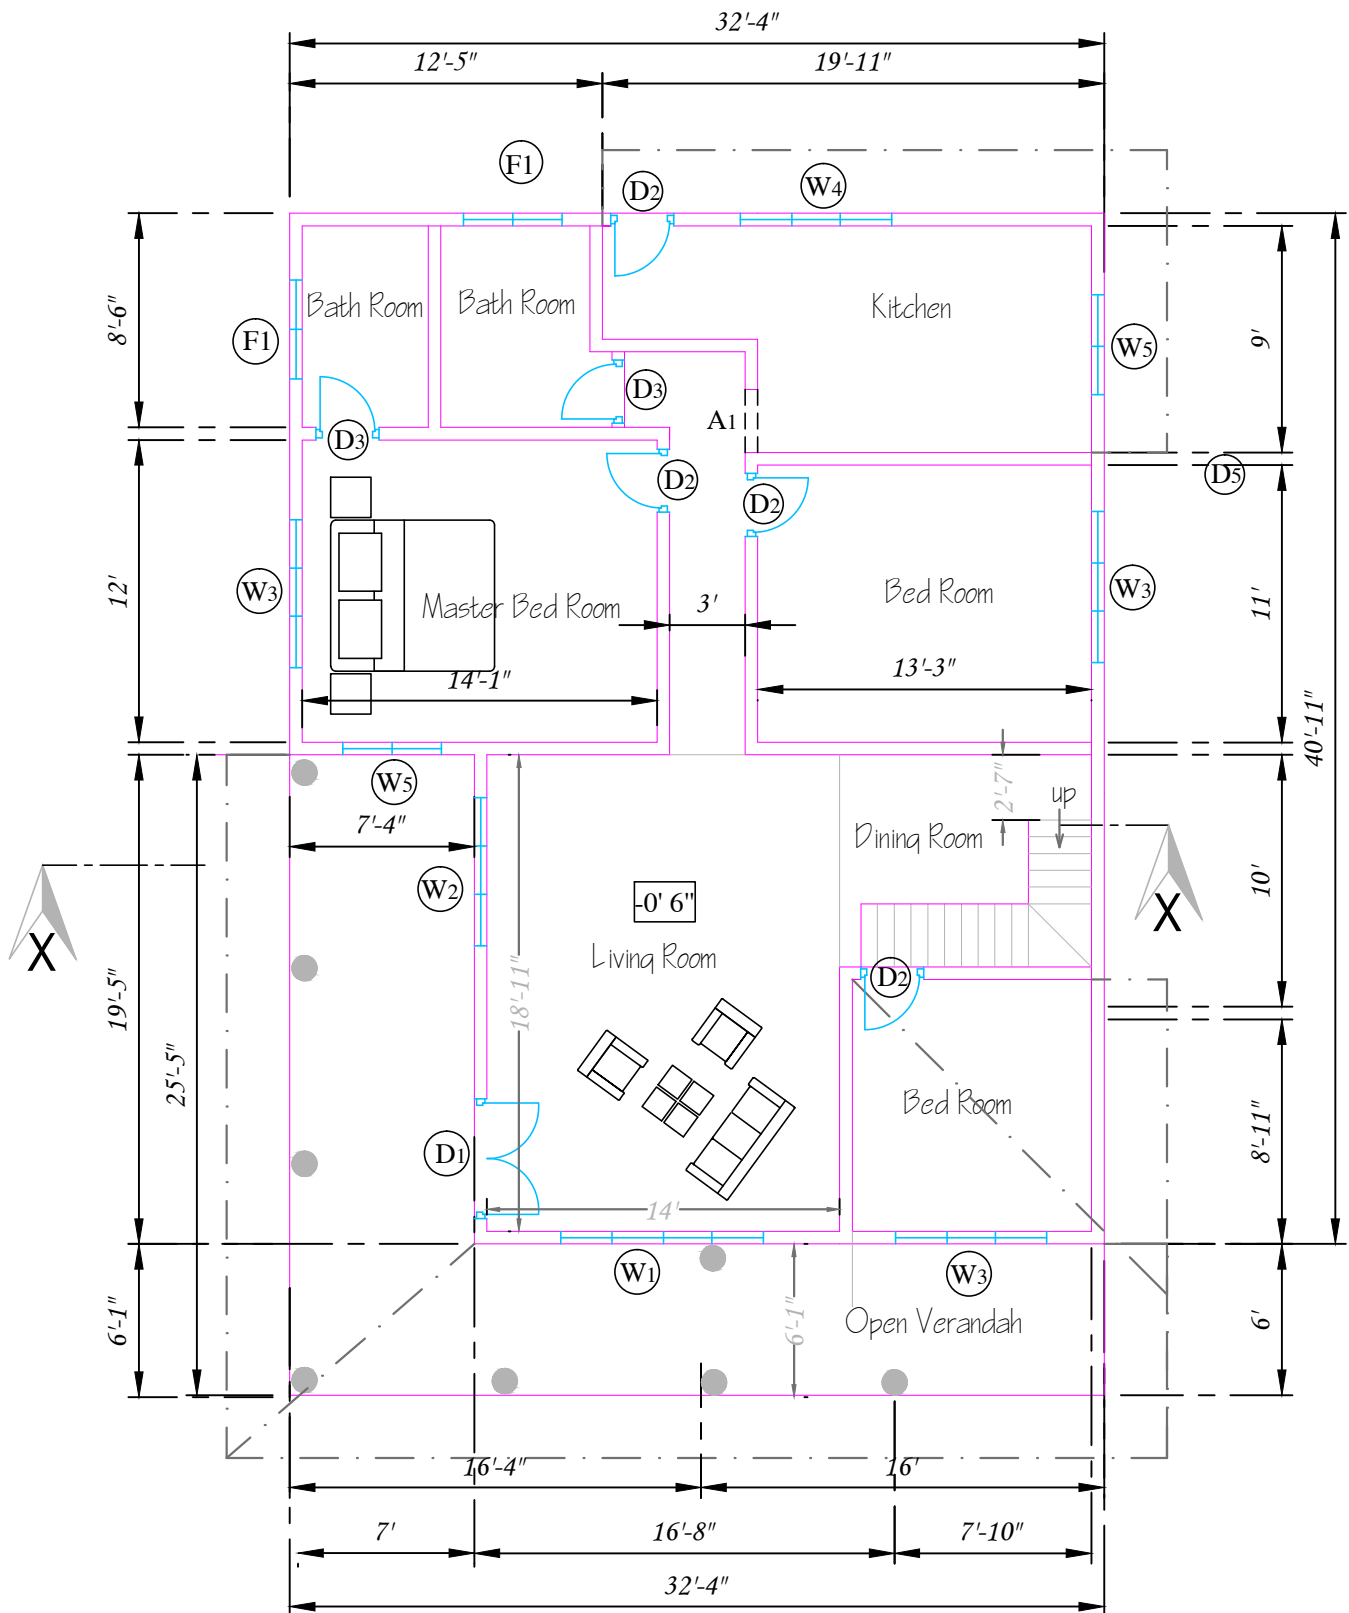

GROUND FLOOR PLAN

AREA : 1180 SQ.FT.